


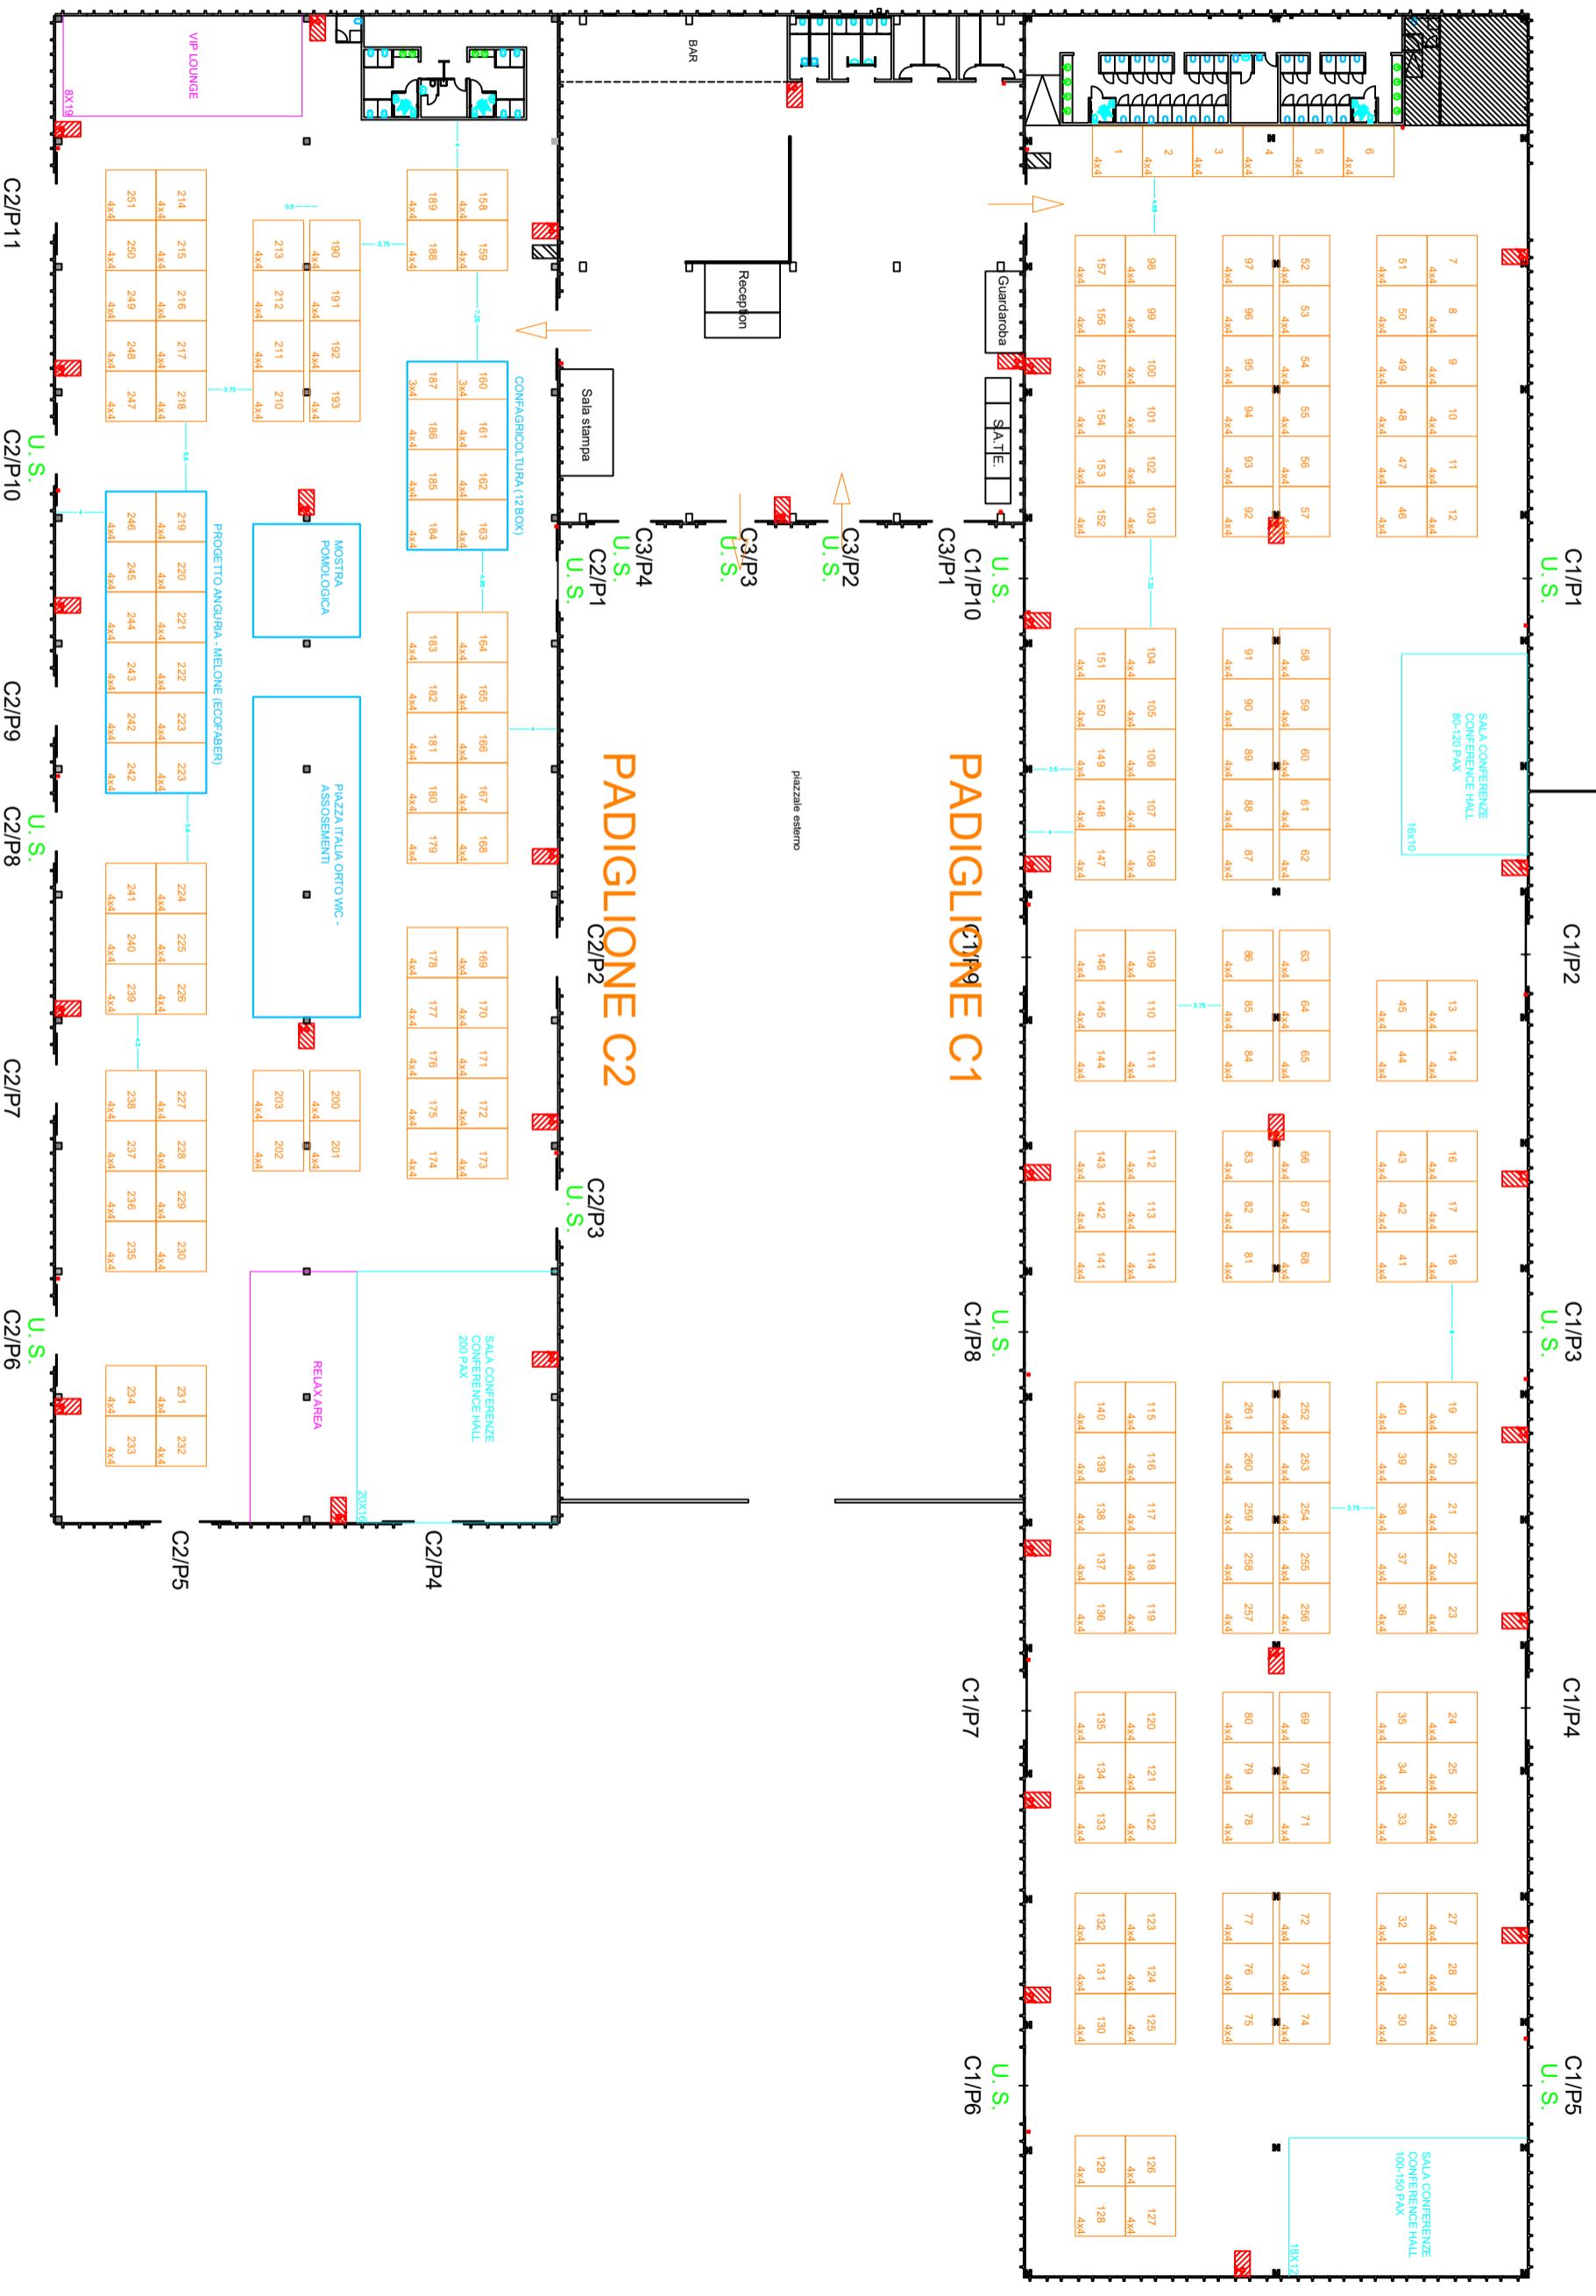


-  Fascia di rispetto idranti
-  Aree non allestibili
-  Pulsante Allarme Incendio



C2/P11

C2/P10

C2/P9

C2/P8

C2/P7

C2/P6

C2/P5

C2/P4

C2/P3

PADIGLIONE C2

C2/P2

C3/P4

C2/P1

PADIGLIONE C1

C1/P9

C1/P10

C1/P8

C1/P7

C1/P6

C1/P1

C1/P2

C1/P3

C1/P4

C1/P5